



EXPANSION JOINT SPACING BETWEEN DRIVEWAYS <16.0m APART

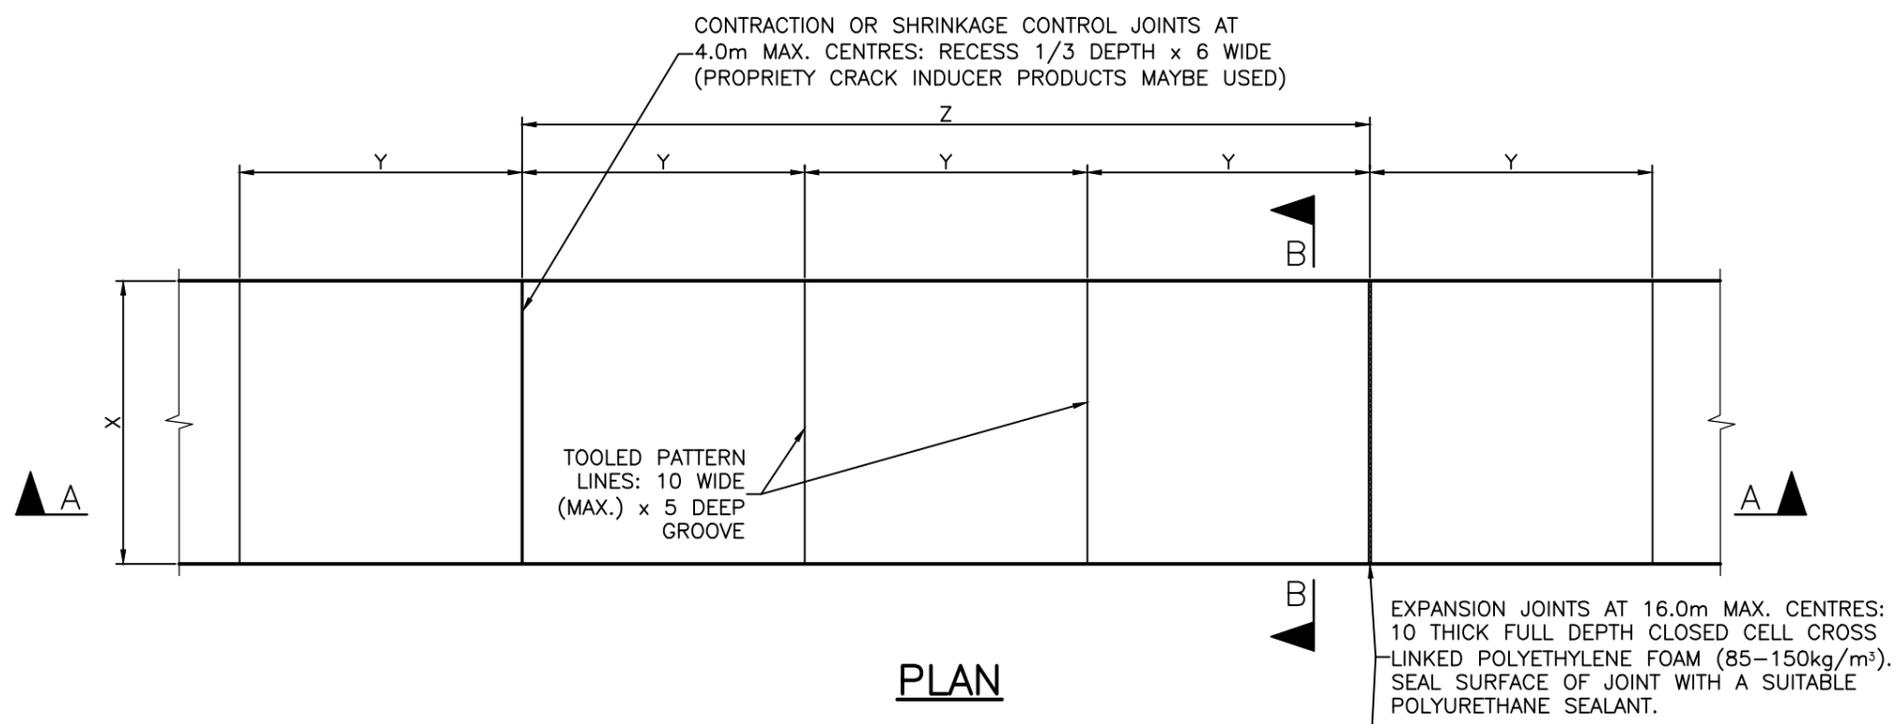

PLAN

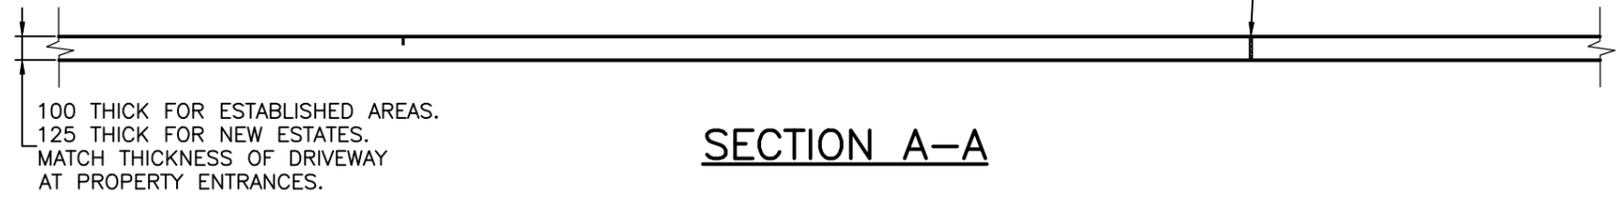

SECTION A-A

| | | | | |
|-------|--|------------|------------|-------------|
| B | Sheet 2 of 2 Added, Additional Path Width Details Included | MAY '17 | MAY '17 | MAY '17 |
| A | Drawing Converted from UMS Series April 2014 | APR '14 | APR '14 | APR '14 |
| ISSUE | AMENDMENT | DRAWN DATE | CHK'D DATE | APPR'D DATE |

DRAWING AUTHORIZED FOR PUBLICATION
 B. BALL SIGNATURE ON ORIGINAL
 DATED 29/6/01 R.P.E.Q. 3852
 ASSET ENGINEERING MANAGER
 STRATEGIC ASSET MANAGEMENT
 DESIGN APPROVED
 B. HANSEN SIGNATURE ON ORIGINAL
 DATED 27/6/01
 PRINCIPAL ASSET OFFICER
 ROADS & DRAINAGE

| | | | |
|------------------|--|------|-----------|
| DESIGN | Std Dwgs WG | DATE | April '01 |
| DRAWN | CPO - P&D | DATE | April '01 |
| CHECKED | M.STEER | DATE | May '01 |
| DRAWING FILENAME | BSD-5201 (A) Concrete footpath 1.2m wide.dwg | | |
| ASSOCIATED PLANS | SUPERSEDES UMS-231 | | |



BRISBANE CITY COUNCIL STANDARD DRAWING

CONCRETE FOOTPATH DETAILS
SHEET 1 OF 2

| | |
|---------------|-----------------|
| SCALE | NOT TO SCALE |
| DWG No. | BSD-5201 |
| ORIGINAL SIZE | A3 |
| REVISION | B |